

NOTE:
SITE INFORMATION ADAPTED FROM SURVEY DRAWING PROVIDED BY BOUNDARY HUNTER REFERENCE 12570.
AERIAL PHOTO PROVIDED BY LINZ MAPS AND MAY SHOW DISTORTION. ALL INFORMATION MUST BE CONFIRMED ON SITE.

LEGEND

- Existing pavers
- Existing deck
- Existing garden area
- "London" pavers for crossing laid 'basket weave' pattern
- New bollards 1.20mH
- New shared loading zone - half pick up/drop off, and half goods vehicles
- New sign post with signage as noted (on NZTA standard pole)

THIS DRAWING WAS PRODUCED IN COLOUR. DO NOT USE FOR CONSTRUCTION PURPOSES IF THIS NOTE IS IN BLACK & WHITE

TO BE READ IN CONJUNCTION WITH SPECIFICATION

REV.	REVISION DETAILS	BY	DATE
P6	NP MARKING REMOVED	DV	17/06/26
P5	AMENDMENTS TO PARKING & SIGNAGE	DV	16/06/26
P4	AMENDMENTS TO PARKING	TKH	08/05/26
P3	AMENDMENTS TO PARKING	TKH	20/04/26
P2	AMENDMENTS AFTER CLIENT MEETING	TKH	04/03/26
P1	AMENDMENTS TO PAVED AREA	MM	18/02/26
P0	ISSUED FOR CLIENT COMMENT	TKH	12/02/26



Hawthorn Geddes
engineers & architects ltd

7 Selwyn Avenue
Whangarei 0110
Phone: 09 438 7139
hg@hgc.co.nz

Unit 21a, The Grange
Warkworth 0910
Phone: 09 283 3428
www.hawthorngeddes.co.nz


CLIENT
FAR NORTH DISTRICT COUNCIL

PROJECT
DESIGN ROADING INFRASTRUCTURE

CASS STREET & THE STRAND, RUSSELL

DRAWING
SITE PLAN

DRAWN TANYA H APPROVED -
DATE 09/02/2026
CHECKED
STATUS **PRELIMINARY**
SCALE @ A3 1:250
PROJECT No. **13450** SHEET REV. **C01 P6**
18/02/2026 14:17:22

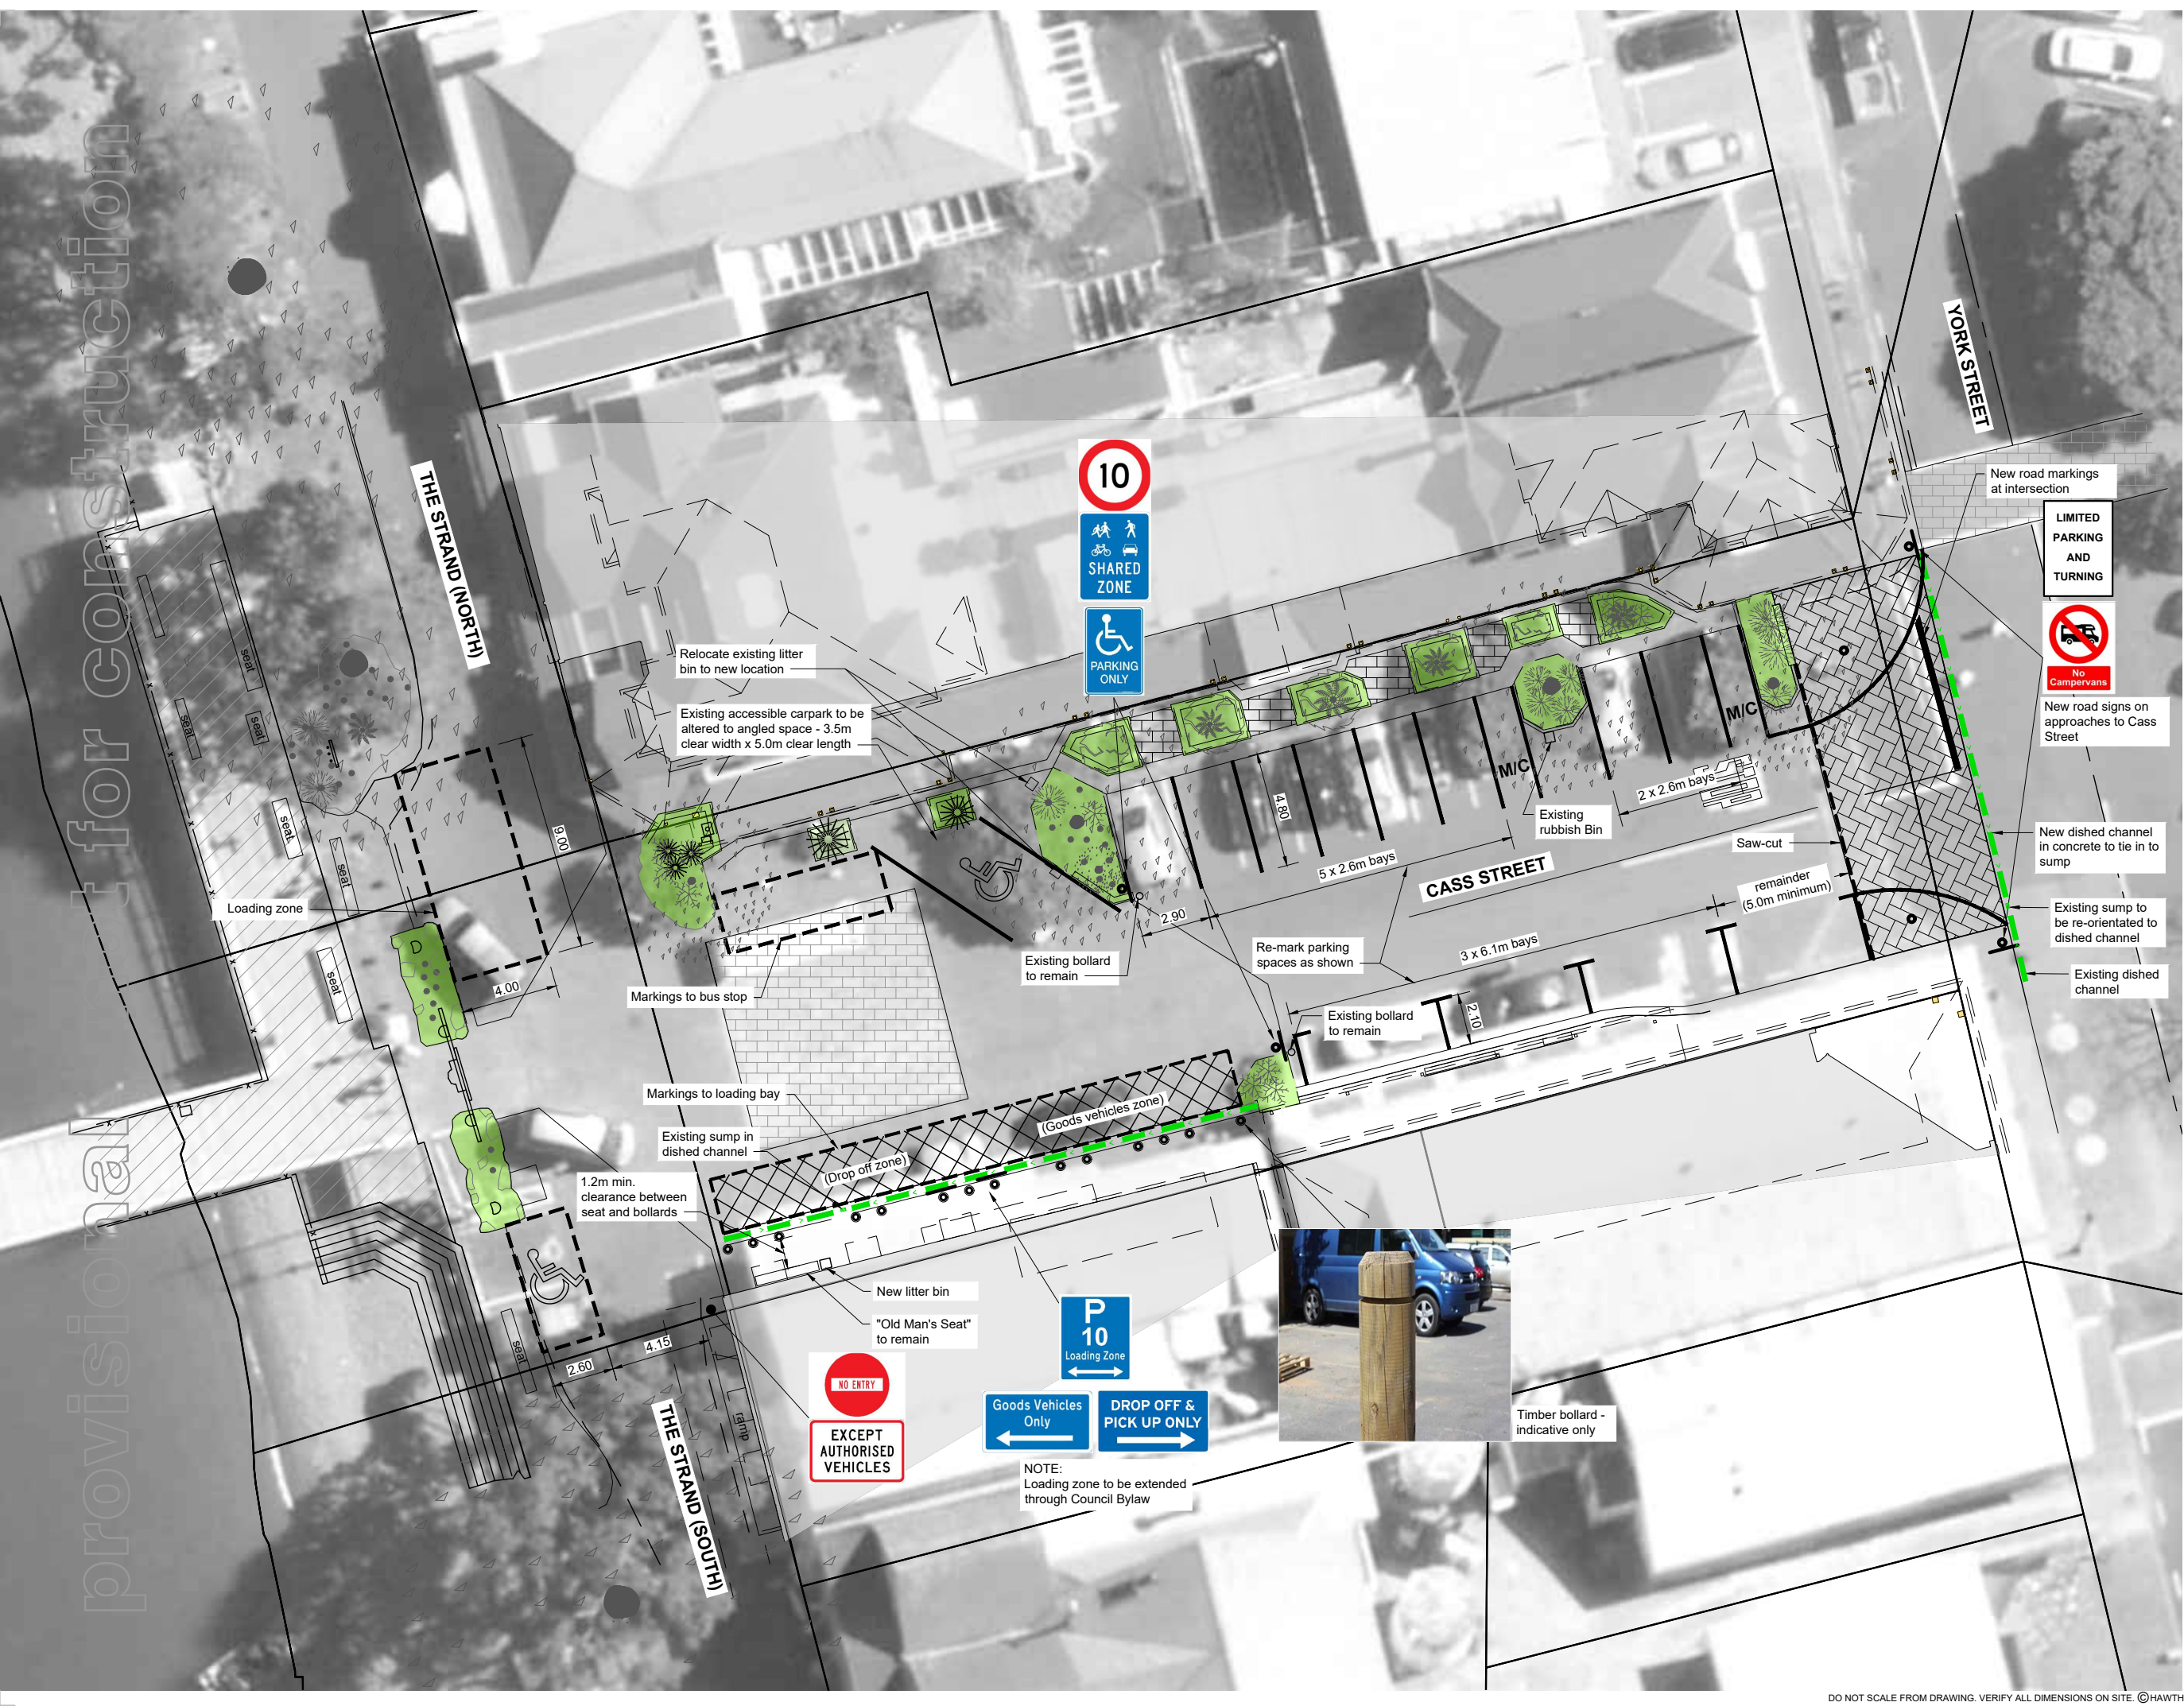

provisional for construction