



BURIAL PLOTS - Monument Details

Single Beam

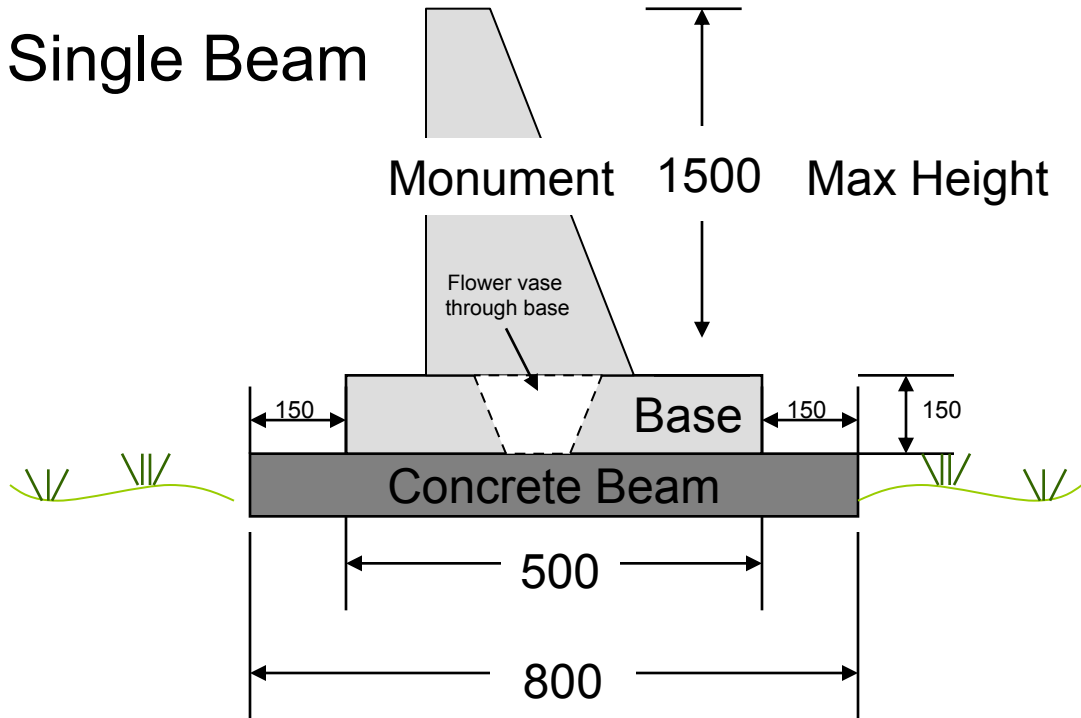

Single Base = 1000 x 500 max


**Double Base = 2000 x 500 max
(across 2 graves)**

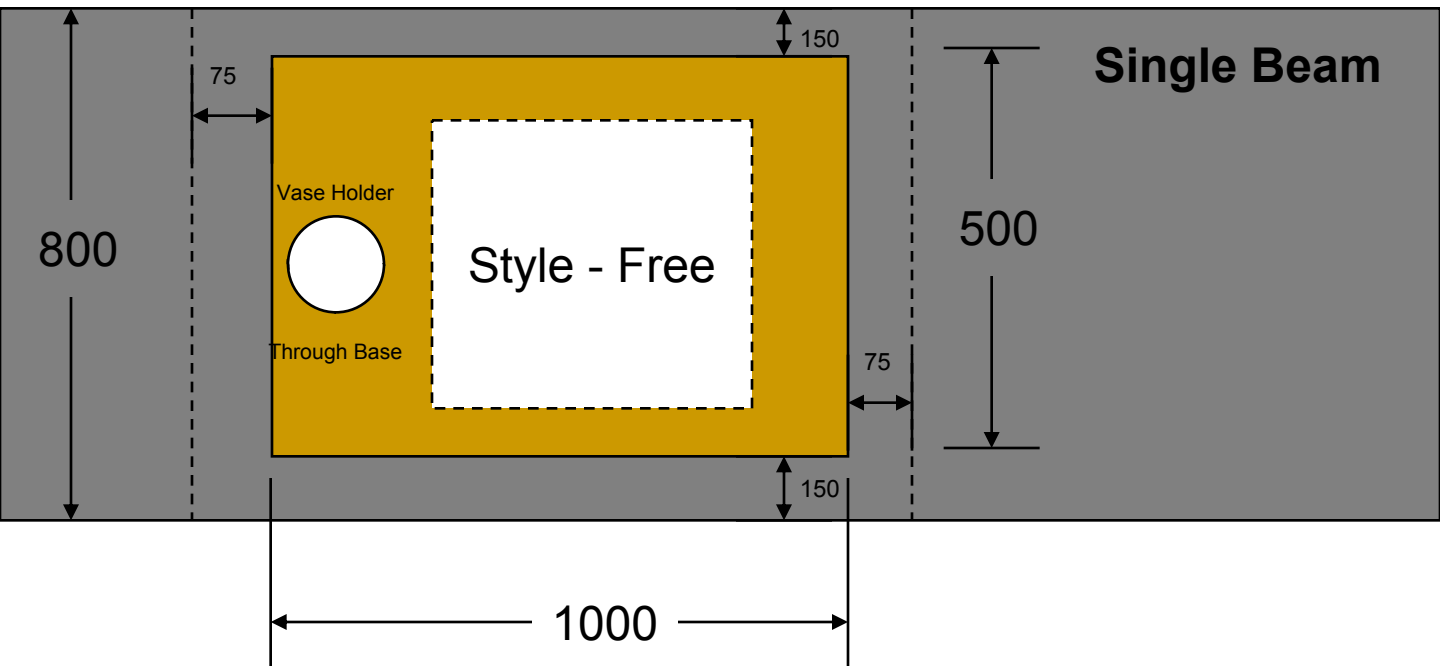

BURIAL PLOTS - Monument Details

Double Beam



Graves back to back

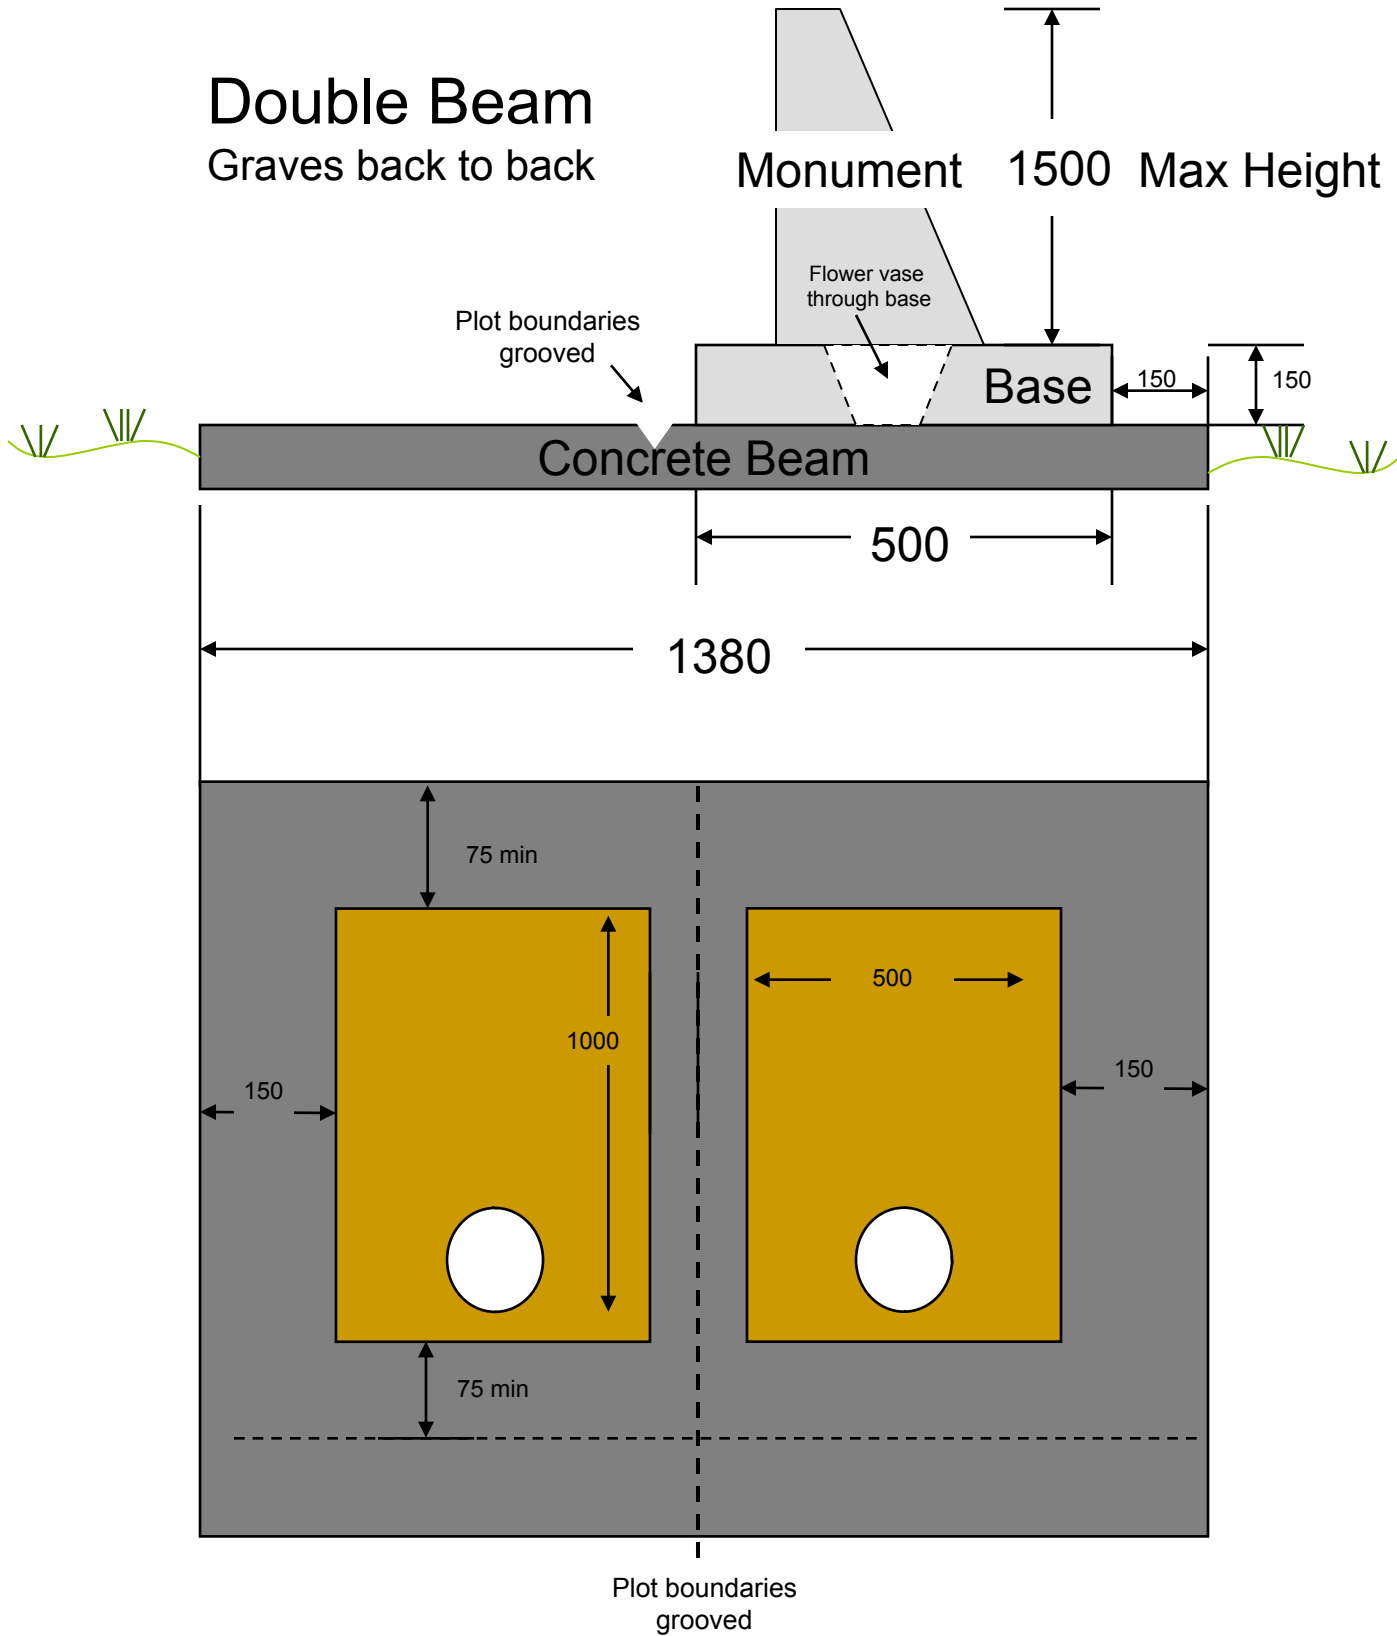

ASH BERM

Standard Base


750x100x850 max
With vase holder

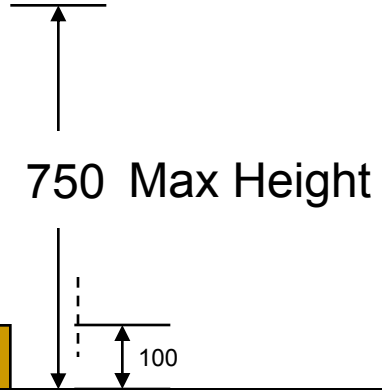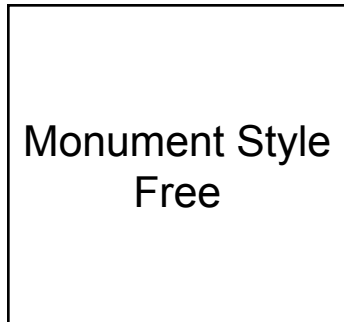


Through Base

Boundary Line



Base

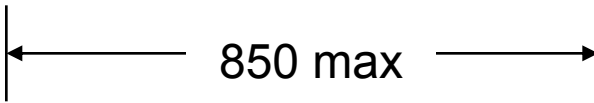

SERVICEMANS ASH BERM

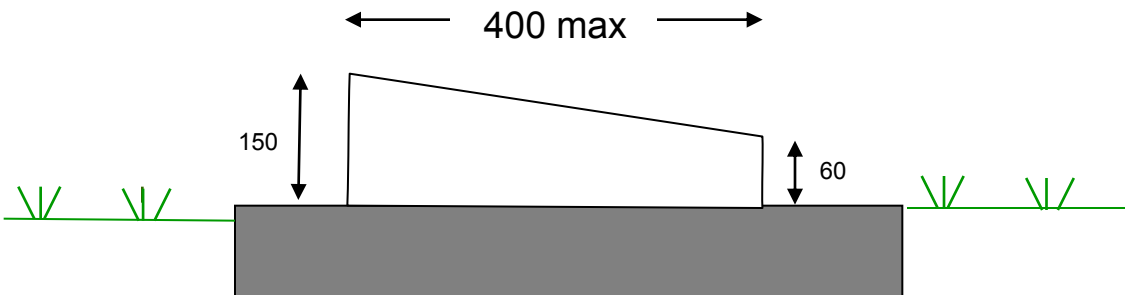

Octagonal Ash Berm:

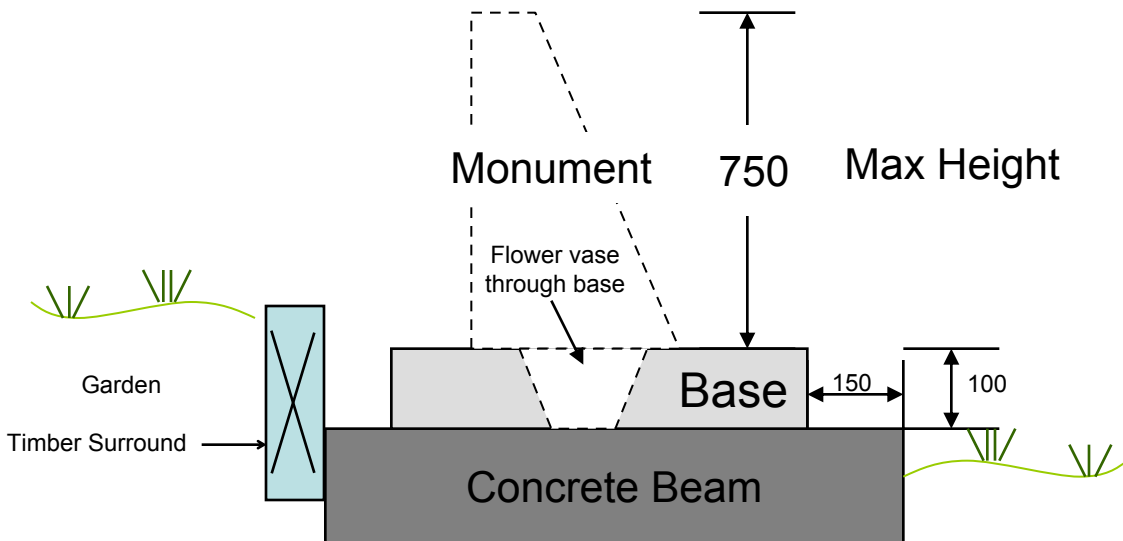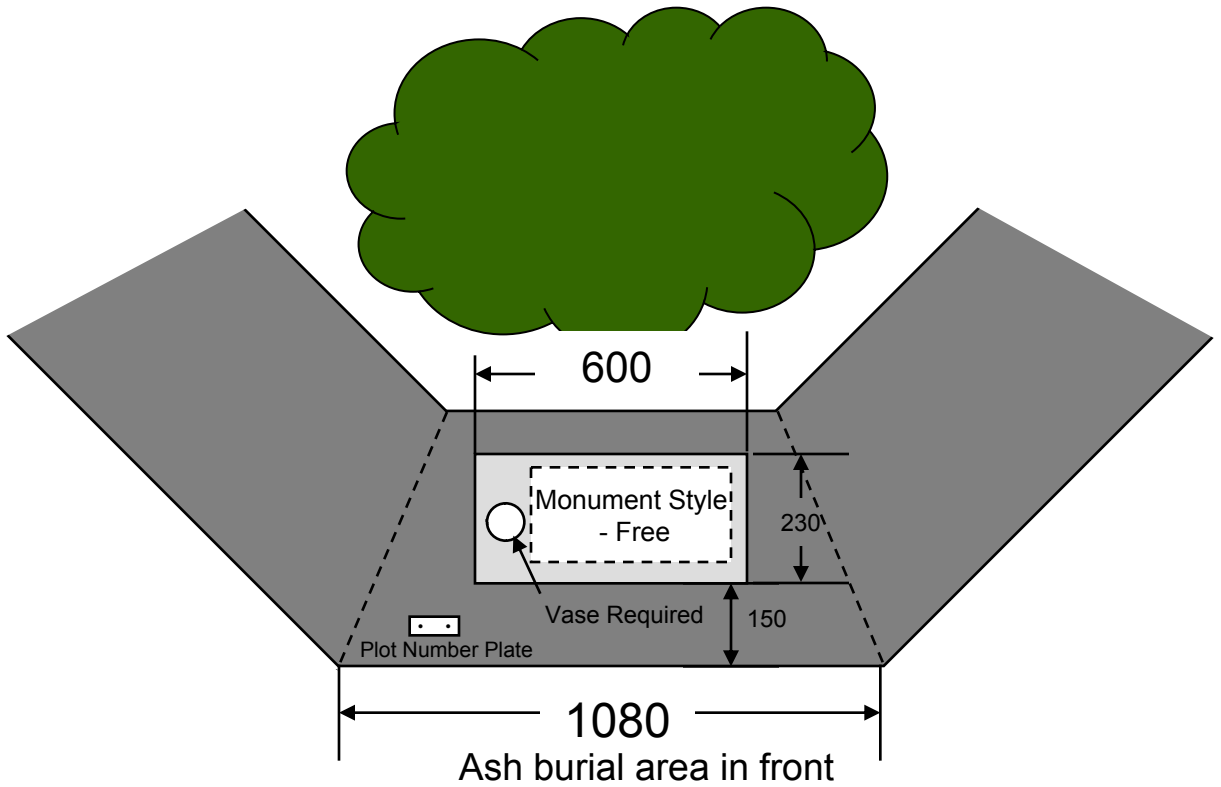

Standard Base 600 x 230 x100 (vase mandatory)