



# BURIAL PLOTS - Monument Details

Single Beam

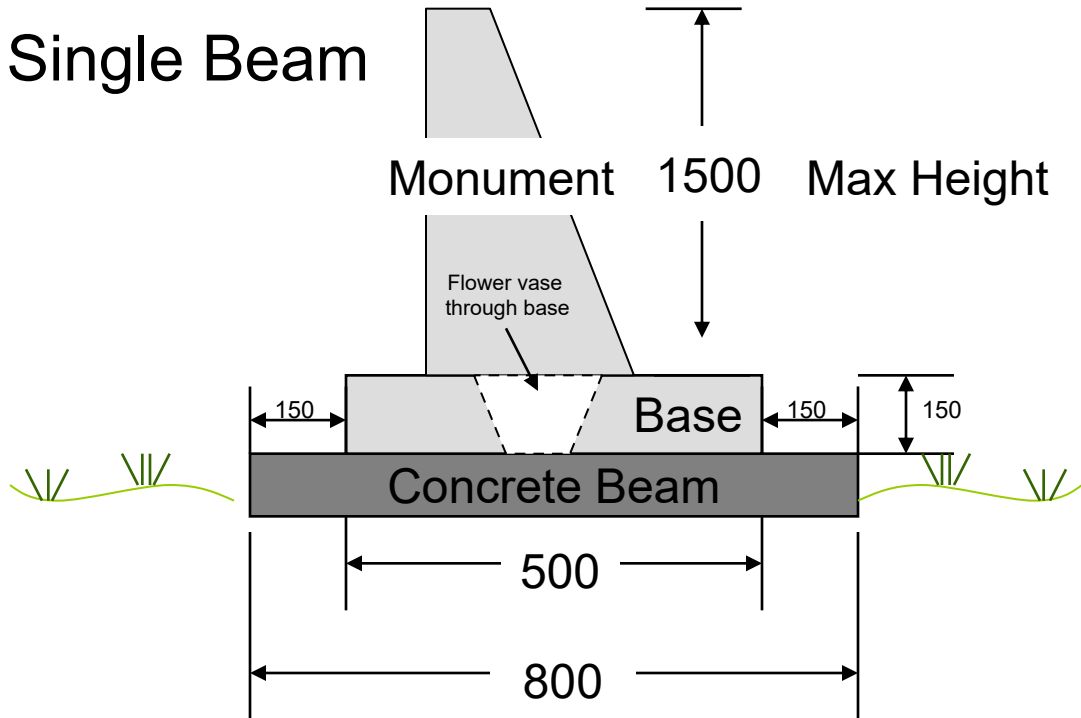

**Single Base = 1000 x 500 max**


**Double Base = 2000 x 500 max  
(across 2 graves)**

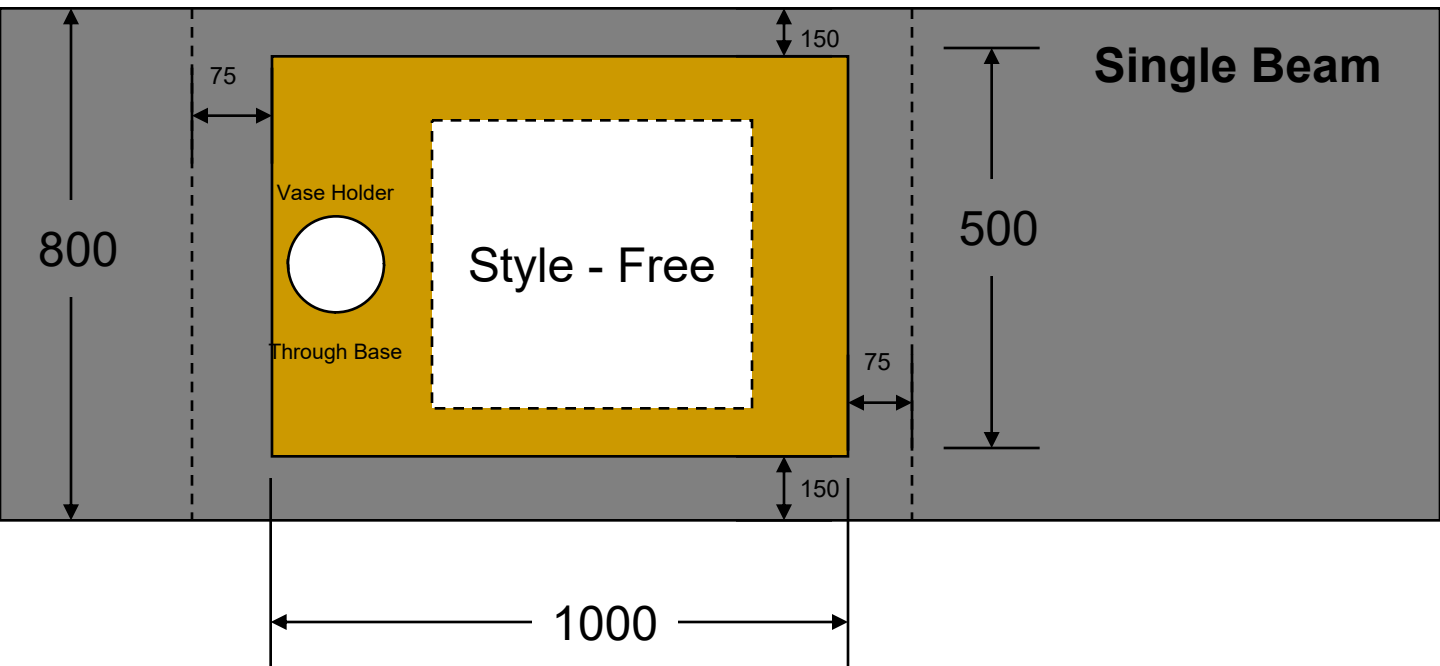

# BURIAL PLOTS - Monument Details

## Double Beam



Graves back to back

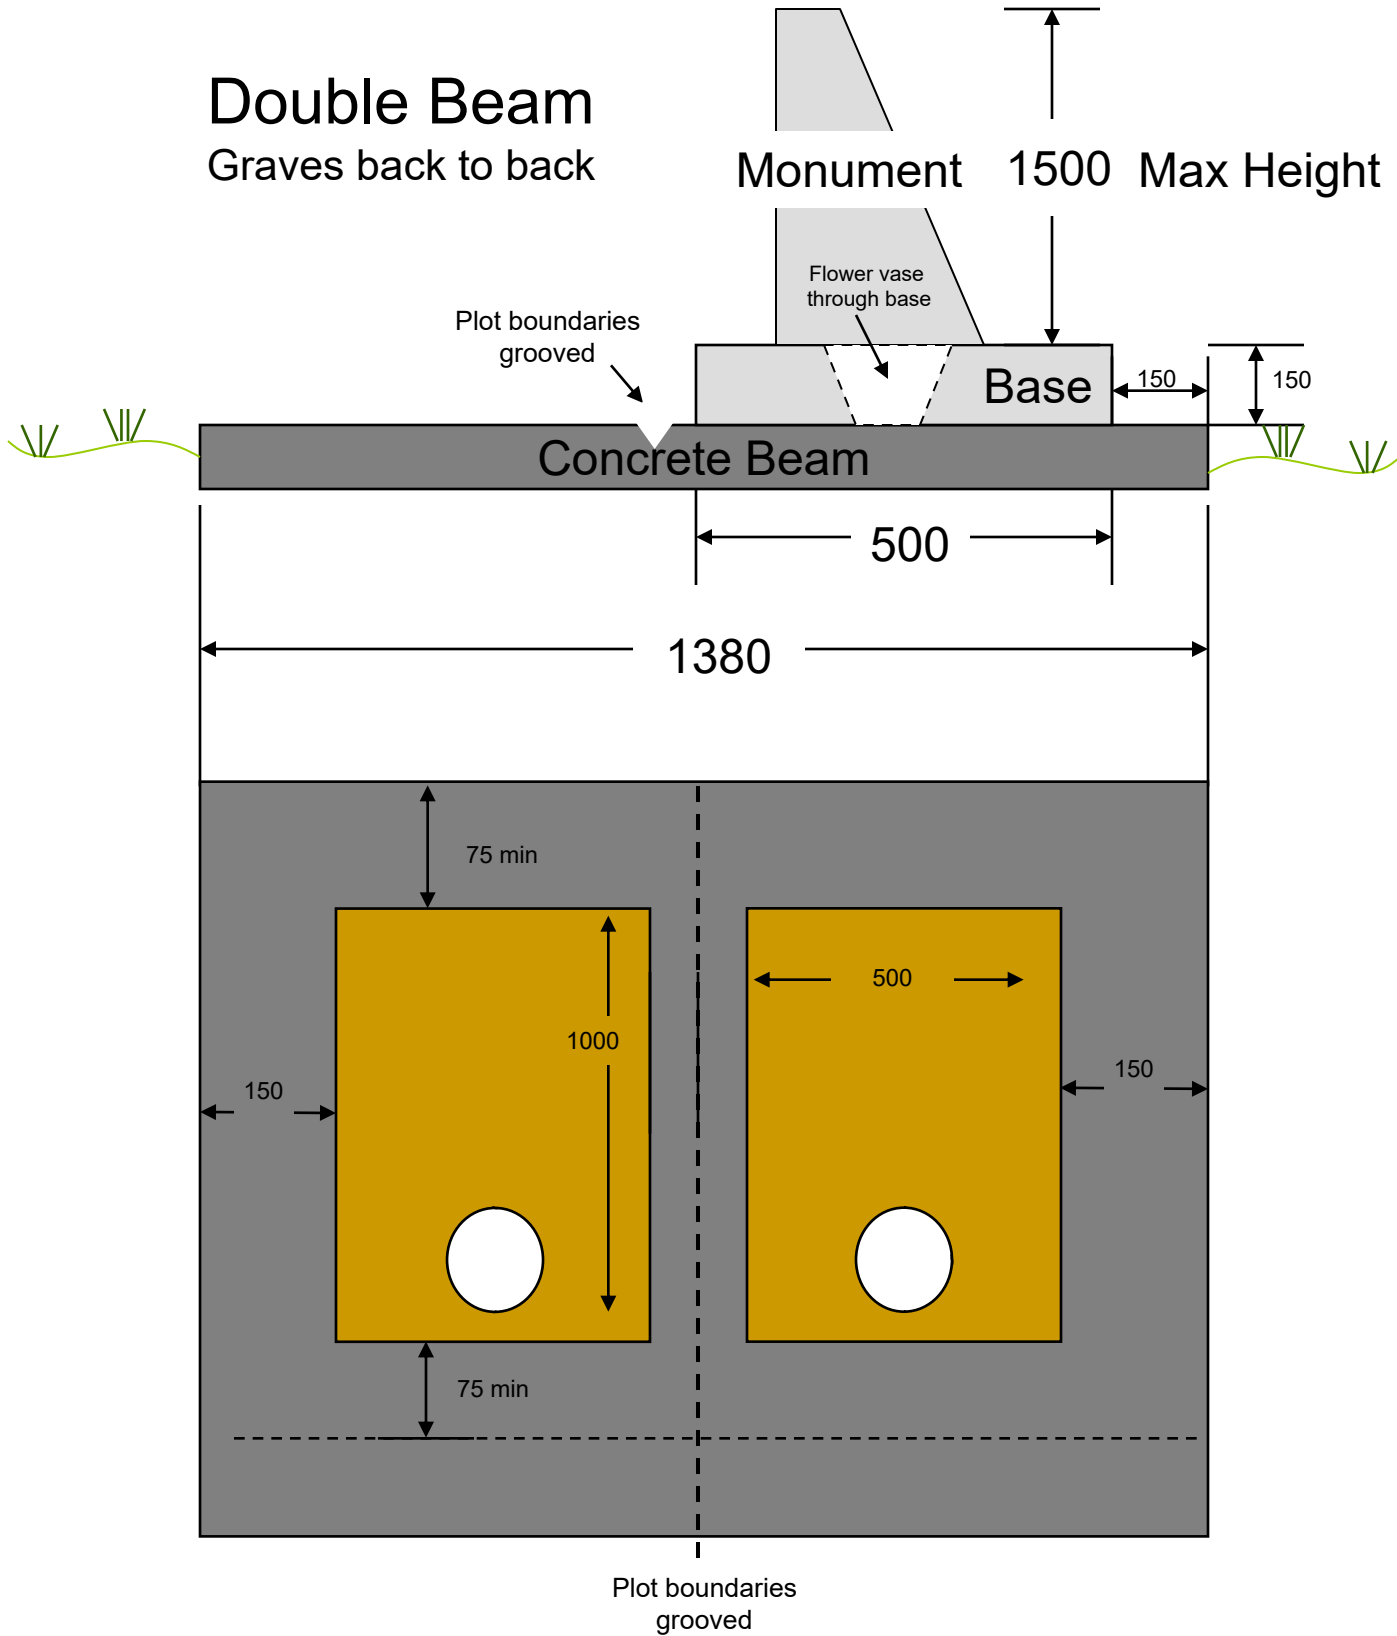

# ASH BERM

## Standard Base


750x100x850 max  
With vase holder

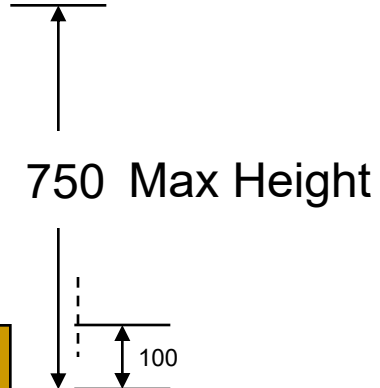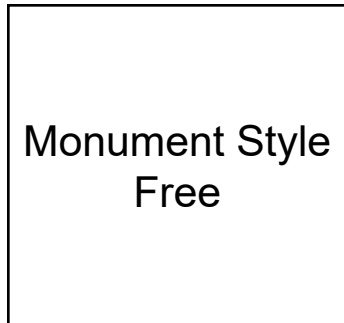



Base

850 max

# SERVICEMANS ASH BERM

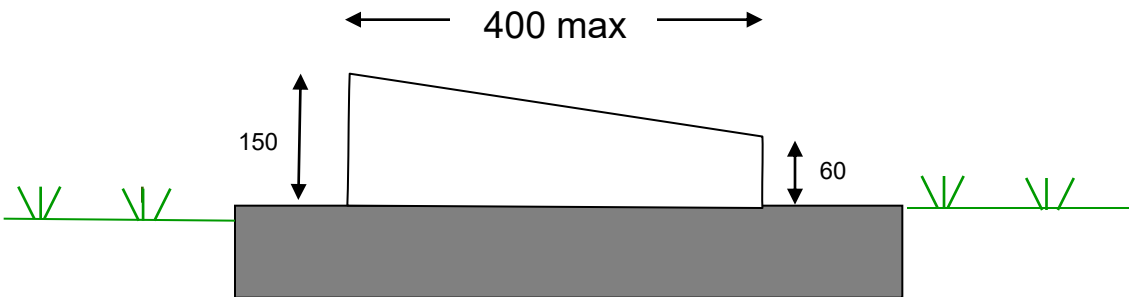

# Octagonal Ash Berm:

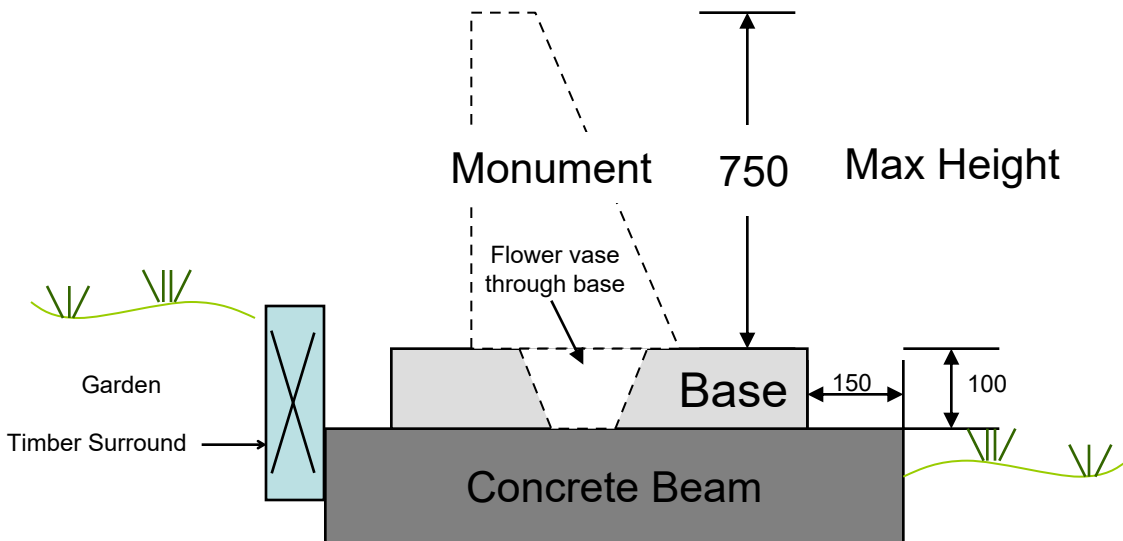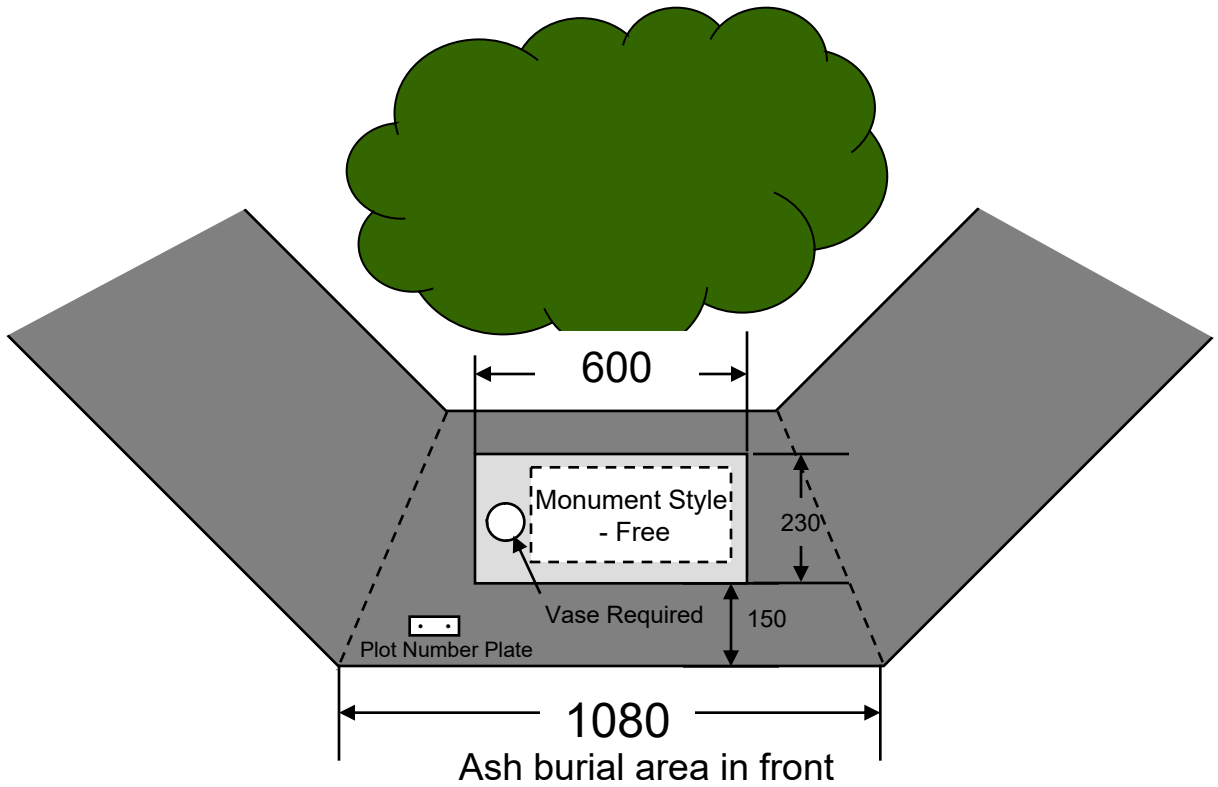

Standard Base 600 x 230 x100 (vase mandatory)